



INNOVATIONPLEX AUDITORIUM AND LOUNGE

2001 Chaplin St E

The InnovationPlex Auditorium and lounge is a beautiful facility for banquets, weddings, social events, conferences and meetings. Combine these rooms with rental of the Conference or Boardroom for large meetings and conference breakout session capability.

Damage Deposit: \$625.00

SOCIAL HALL (Auditorium & Lounge combined)

Capacity: Tables & Chairs - 300; Chairs - 450; Standing - 475

Daily \$1,487.25/Day • \$315.25/hr (min 2 hr)

Weekday (8:00 am - 6:00 pm) Daily \$993.00

AUDITORIUM

Capacity: Tables & Chairs - 200; Chairs - 275; Standing - 350

Daily \$993.00/Day • \$223.75/hr (min 2 hr)

Weekday (8:00 am - 6:00 pm) Daily \$895.00

Mon-Thur (8:00 am - 4:00 pm) 125 people or less/hr \$112.00

LOUNGE

Capacity: Tables & Chairs - 100; Chairs - 150

Daily \$735.50/Day • \$100.00/hr (min 2 hr)

SOCAN/Entandem Music Licence Fee:

With dance: \$58.00 Without dance: \$29.00

Available for use

- Kitchen utensils & dishes, coffee urns, kitchen with fridge & freezer space
- Lounge Bar, sound system & podium, built in projector & screen*
- Oval tables & chairs, 3 stage pieces 4'x8' are included at no cost*
- ATM on site

Available for rent

- Pipe & Drapery, additional stage pieces, wireless microphone

Additional

- Renters are responsible for obtaining liquor licenses and permits as required
- 90 days notice required for cancellation
- Set up/clean up one day \$313.00/1 day • \$577.75/2 days (Fri & Sun)
- Day before 8:00am—4:00pm • Day after 8:00am—12:00pm

*Only available with Social Hall & Auditorium





CITY OF SWIFT CURRENT RENTAL FORM

INNOVATIONPLEX-AUDITORIUM, LOUNGE & SOCIAL HALL

September 1st, 2025 - August 31st, 2026

🏠 2001 Chaplin St E
📞 Booking: 306-778-2787
📞 On Call: 306-741-6396

Company: _____
 Contact Name: _____
 Mailing Address: _____
 Phone Number: _____ Email: _____
 Event Date: _____ Event Time: _____
 Event Type: _____

SOCIAL HALL (AUDITORIUM & LOUNGE)

Weekday (8:00 am - 6:00 pm): \$993.00
 Daily: \$1,487.25 (Weekends and extended hours)
 Hourly (Min 4 hours): \$315.25/hr

AUDITORIUM

Weekday (8:00 am - 6:00 pm): \$895.00
 Daily: \$993.00 (Weekends and extended hours)
 Hourly (Min 2 hours): \$223.75/hr

LOUNGE

Daily: \$735.00
 Hourly (Min 2 hours): \$100.00/hr
SOCAN/Entandem Music Licence fee:
 With dance: \$58.00
 Without dance: \$29.00

***Security Deposit \$625.00 required at booking** ***Setup/Cleanup: \$313.00/1 Day \$577.75/2 Days**

SET UP REQUIREMENTS

Total number of people attending: _____
 Total amount of tables & chairs required _____
 Food Tables (15 max) Rectangular (3'x8') _____ Chairs: _____
 Oval (30 max) (5'x6') max 8 chairs per table _____
 Head Table required: Yes No Number of people: _____
 Podium: Yes No
 PA System*: Yes No
 Internet Access: Yes No
 Caterer's Name: _____
 DJ/Live Band Contact: _____
 Decorator's Name: _____

Projector & Screen (HDMI Cable not provided)*: Yes No
 Coat Rack: Yes No Qty: _____ (Max 4)
 Kitchen Access: Yes No
 Coffee Urn (100 cup): Yes No Qty: _____ (Max 2)
 Portable Bar: Yes No
 Music: DJ Live Band N/A
 Liquor License: Yes N/A
 Business License: Yes N/A
 Safe Food Handling: Yes N/A
 Phone Number: _____
 Phone Number: _____
 Phone Number: _____

AVAILABLE FOR RENT

Pipe & Drapery \$2.00/ft Qty: _____
 Wireless Microphone \$117.25: Yes No
 Risers
 4'x8' \$33.75/each (6)
 _____ + _____ = _____
 Included (3) Additional Total

Chairs: \$2.50/Day \$3.75/Weekend
 _____ + _____ = _____
 Included (300) Additional Total
 Tables (Oval): \$24.00/Day \$35.50/Weekend
 _____ + _____ = _____
 Included (30) Additional Total

ADDITIONAL NOTES:

FOR DECORATING PURPOSES, **ONLY WHITE STICKY TAC ADHESIVE** MAY BE USED TO PUT UP DECORATIONS. _____ (PLEASE INITIAL)
 90 Day cancellation policy in effect for events. Liquor permits must be obtained by the lessee and posted at event.
**Only available with Social Hall & Auditorium*

SIGNED: _____

DATED: _____

Reservations: 306-778-2787 communityservices@swiftcurrent.ca



CITY OF SWIFT CURRENT
Community Services



@CityOfSwiftCurrent



@swiftcurrent



@SC_Play



swiftcurrent.ca/play

TERMS AND CONDITIONS FOR THE INNOVATIONPLEX BANQUET FACILITIES RENTAL

Please read the following terms and conditions for usage as they are set out to ensure that your event is a successful one.

- (1) In all cases, a refundable \$625.00 deposit for cleaning and damage must be paid at the time of booking the InnovationPlex. The \$625.00 deposit will be fully refunded if the booking is cancelled 90 days prior to the event date. Once the 90 day cancellation deadline has passed, the rental fee is non-refundable. If the rental is cancelled with less than 90 days notice, the full rental fee, less the damage deposit, will still be due. The balance from the established rental rate at the time of the booking must be paid in full one (1) month PRIOR to the date booked.
- (2) For an additional fee of \$577.75, all renters will be able to setup and cleanup the day prior to and the day after the event. Should the renter choose **NOT** to book and pay for this privilege, they will not have access to the facility until the day of their event. Lessees also have the option of renting the facility for just the day of the event and the day prior or after the event for an additional cost of \$313.00 **Note: Both options require the Lessee to vacate the premises at 2am the evening of the event.**
- (3) The Lessee is required to fill out or select the floor plan indicating how the table and chairs are to be set. City staff will set up the Banquet Facility according to directions given by the Lessee on the written plan and to the best of their abilities based on past set up experience. The Lessee is responsible for any alterations in arrangements after the submission of the original plan. If a dance floor is not incorporated into the finalized floor plan, the Lessee is also responsible for the re-arrangement of tables and chairs to create a dance floor if desired following the banquet.
- (4) The kitchen facility and supplies may be shared between lessees of the Lounge and Auditorium. The City of Swift Current provides 400 place settings (dinner plate, bowl, cutlery, glass and coffee cup), 2 coffee urns, 1 fridge, 2 coolers, 1 freezer and 1 range with each rental. Tablecloths and paper products are **NOT** supplied. Before leaving the premises, all dishes and coffee urns must be washed and properly stored. The kitchen must also be left in a clean state. If the facilities staff determine that the kitchen premises has not been left in a clean and orderly state after use or the provided settings have not been returned, the Lessee will be charged the cost of replacement, clean up, staff wages and cleaning products.
- (5) The Lessee must provide liquor and soft drink dispensers. The City of Swift Current has an exclusive contract to use Coca Cola in its facilities.
- (6) The Lessee shall remove all belongings or associated belongings immediately following the completion of their function and/or booking.
- (7) The Lessee shall be responsible for leaving the premises in a clean condition. This includes all tables cleaned off and all garbage put in the garbage containers supplied. **ABSOLUTELY NO CONFETTI OR RICE (FOR THROWING) IS ALLOWED IN THE FACILITY.**
- (8) The Lessor is not responsible for any articles left in the facilities, kitchen area, or storage rooms.
- (9) The occupancy loads for the banquet facilities are per attached according to the type of function and manner of set up for tables and chairs. **These limits must be adhered to;** the Public Health Department has established these limits for your safety and comfort.
- (10) The Lessee shall be responsible for strict adherence to any laws concerning the possession or consumption of alcoholic beverages. This includes hours of service for alcoholic beverages, time factors regarding cessation of alcoholic beverage service and upon the completion of the event, the clearing of beverages at the appropriate time and any other rules and regulations set forth by the governing body overseeing liquor sales and distribution.
- (11) All fire regulations must be adhered to as per attached paper.
- (12) The Lessee shall not have access to the auditorium until 11:00 a.m. the day of the function unless previously agreed upon with the Lessor. This stipulation allows for facility staff to clean following previous functions and arrange the banquet facility as requested by the Lessee. Any items attached to walls of the facility must be attached with **WHITE** sticky tac adhesive. **UNDER NO CIRCUMSTANCES CAN DECORATIONS BE ATTACHED TO THE WALL WITH STAPLES, TACKS, NAILS OR TAPE** unless approved by the on-site facility staff, Facilities Manager or Event & Program Manager.
- (13) The Lessee shall be out of the premises by 2:00 AM unless the booking has stated earlier. In order to stay longer, other arrangements must be made with the Facilities Manager or Event & Program Manager when the rental agreement and payment has been fully authorized. This stipulation is to allow the staff the opportunity to clean and prepare for the bookings later in the day.
- (14) The City of Swift Current has a SOCAN TARIFF 21 License for this building. This license covers any copyright music performed in public that is not for a profit. Performances of music during recreational activities and at shows and events, such as exhibitions, fairs, skating rinks, receptions, conventions, assembles, fashion shows, minor hockey, figure skating, roller skating, ice skating, youth figure skating carnivals, amateur rodeos, circuses, ice shows, fitness activities and dance instruction. As well, as entertainment given for the benefit of members of clubs, associations, employees of firms or persons attending a social functions, all constitute "public performances not for profit". If the Lessee is hosting a "public performance" that is held on the sole bases to make a profit (ex: concert), it is then up to the Lessee to obtain the correct SOCAN TARIFF. www.socan.ca. The use of copyright material at such functions, in the absence of permission of the copyright owner, constitutes INFRINGEMENT OF COPYRIGHT. Therefore, if the Lessee does not have the correct SOCAN TARIFF, they will liable when the INFRINGEMENT occurs.
- (15) The Lessee shall assume all liability whatsoever as to the event and does hereby agree to indemnify and hold the Lessor harmless from any and all claims, demands, actions or causes of actions of every character growing out of the operation of said event, and it further agrees that the Lessee shall provide full and ample Public Liability and Public Property Damage Insurance to cover the event. The Lessee shall be responsible for any damage done to the premises or equipment belonging to the Lessor during the term of occupancy by the Lessee.

Please note: The area you have rented is located in a multi-use facility. There may be other events going on at this venue during the time of your booking.

The contents contained in the above terms and conditions are hereby agreed to and have been received by the Lessee for the purposes of staging

_____ on _____, _____.

Lessor: City of Swift Current

Lessee: _____

Signature

Signature

Date: _____

Date: _____



Public Assembly Fire Safety Regulations


The following conditions form part of the rental agreement and shall apply to all shows, trade shows, concerts, fairs, circuses, dances, cabarets, banquets, receptions, weddings or other such assembly events which are temporary in nature, involve the cooking of food for sale, or involve hazardous materials or processes.

1. All fire exits, access routes to exit and corridors shall remain free of obstructions at all times.
2. All decorative materials, drapes curtains, interior finishes, table pieces and displays shall be flame resistant in accordance with CAN/ULC –S109, Flame Tests of Flame-Resistant Fabrics and Films.
3. Open flame appliances or devices such as alcohol burners, candles, and torches shall be securely supported in noncombustible containers and shall be located or protected so as to prevent accidental contact of the flame with combustible materials.
4. Extension cords shall be in good working order and free of frays and damage. Electrical connections shall be subject to inspection for fire safety.
5. Occupant loads shall be determined in accordance with the National Building Code of Canada and shall be posted where clearly visible to all occupants. Occupant loads will not exceed those posted specific area of the building or for the building as a whole. (See attached Sheet)
6. Combustible waste shall not be allowed to accumulate in or around structures or in or near exits and shall be removed daily.
7. All electrical and heating appliances must be “Listed” and “Labeled” by an approved testing laboratory such as Underwrites Laboratories of Canada (ULC), Canadian Standards Association (CSA) or Canadian Gas Association (CGA) and must be acceptable to the owner of the building.
8. Propane appliances may be used outdoors but must be properly connected and leak tested and located no less that 3 m from any building opening. Propane tanks are not to exceed 45 Kg. Propane tanks will not be allowed indoors. Propane appliances may be allowed to be used indoors but must be fueled from a tank on the exterior of the building via approved fuel lines.

9. All cooking appliances which generate grease laden vapors must have an approved venting system vented to the exterior of the building or be fitted with an approved filter mechanism which removes all grease laden vapors from the air.
10. All deep frying systems must have an automatic suppression system installed. The fire suppression system must bear a label for the UL300 standard and must have been inspected by a licensed installer within 6 months prior to the event.
11. All cooking concessions and display concessions with flammable or combustible liquids must be set up so as to limit public access to hazardous areas of the display and must have a 6 liter Class "K" fire extinguisher.
12. Vehicles and fueled equipment displayed indoors shall have the batteries disconnected, the caps for fuel tanks shall be locked or secured against tampering and fuel shall be limited to the amount required for moving the vehicle or equipment in and out of the structure.
13. The operators of the event shall supply a complete layout of booths, concessions, stages, kiosks, etc. to the fire department for review 7 days prior to the event.
14. All operations are subject to inspection by the Swift Current Fire Department, the Swift Current Building Department, Public Health, Liquor Licensing, and Electrical Inspection Branch prior to and throughout the event.
15. Fire lanes around the exterior of facilities shall be maintained in such a manner as to allow fire department vehicles access to all areas of the building.



16. Indoor fireworks and pyrotechnics displays will NOT be allowed in buildings in the City.

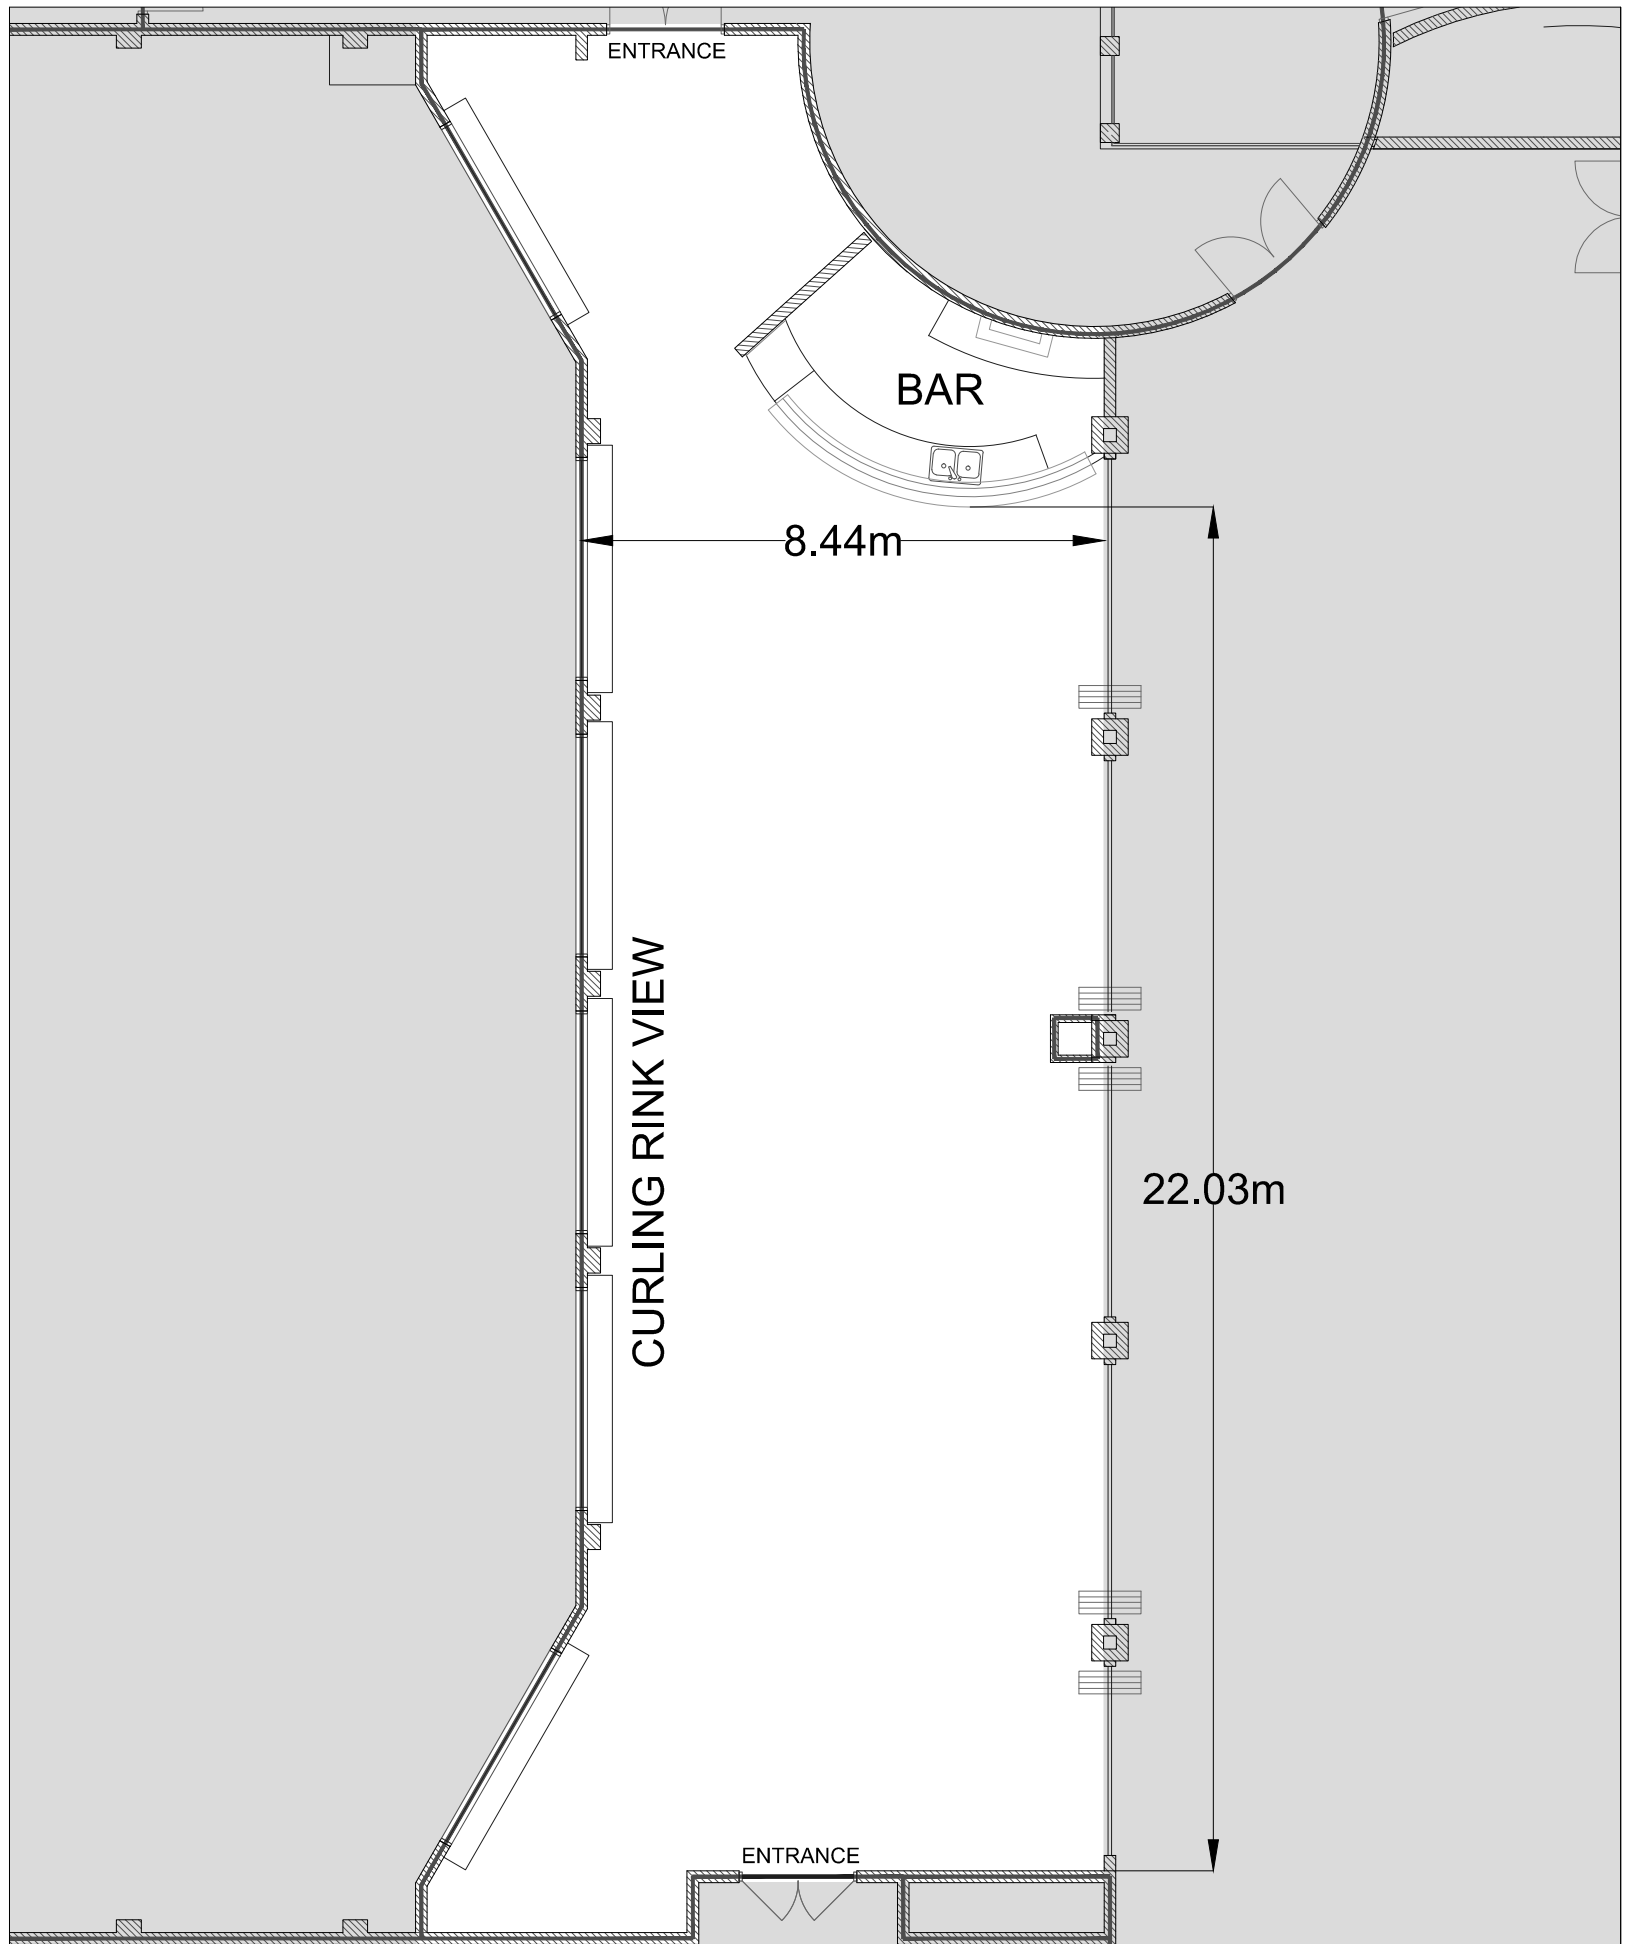

ENTRANCE



BAR


8.44m


CURLING RINK VIEW



22.03m


ENTRANCE

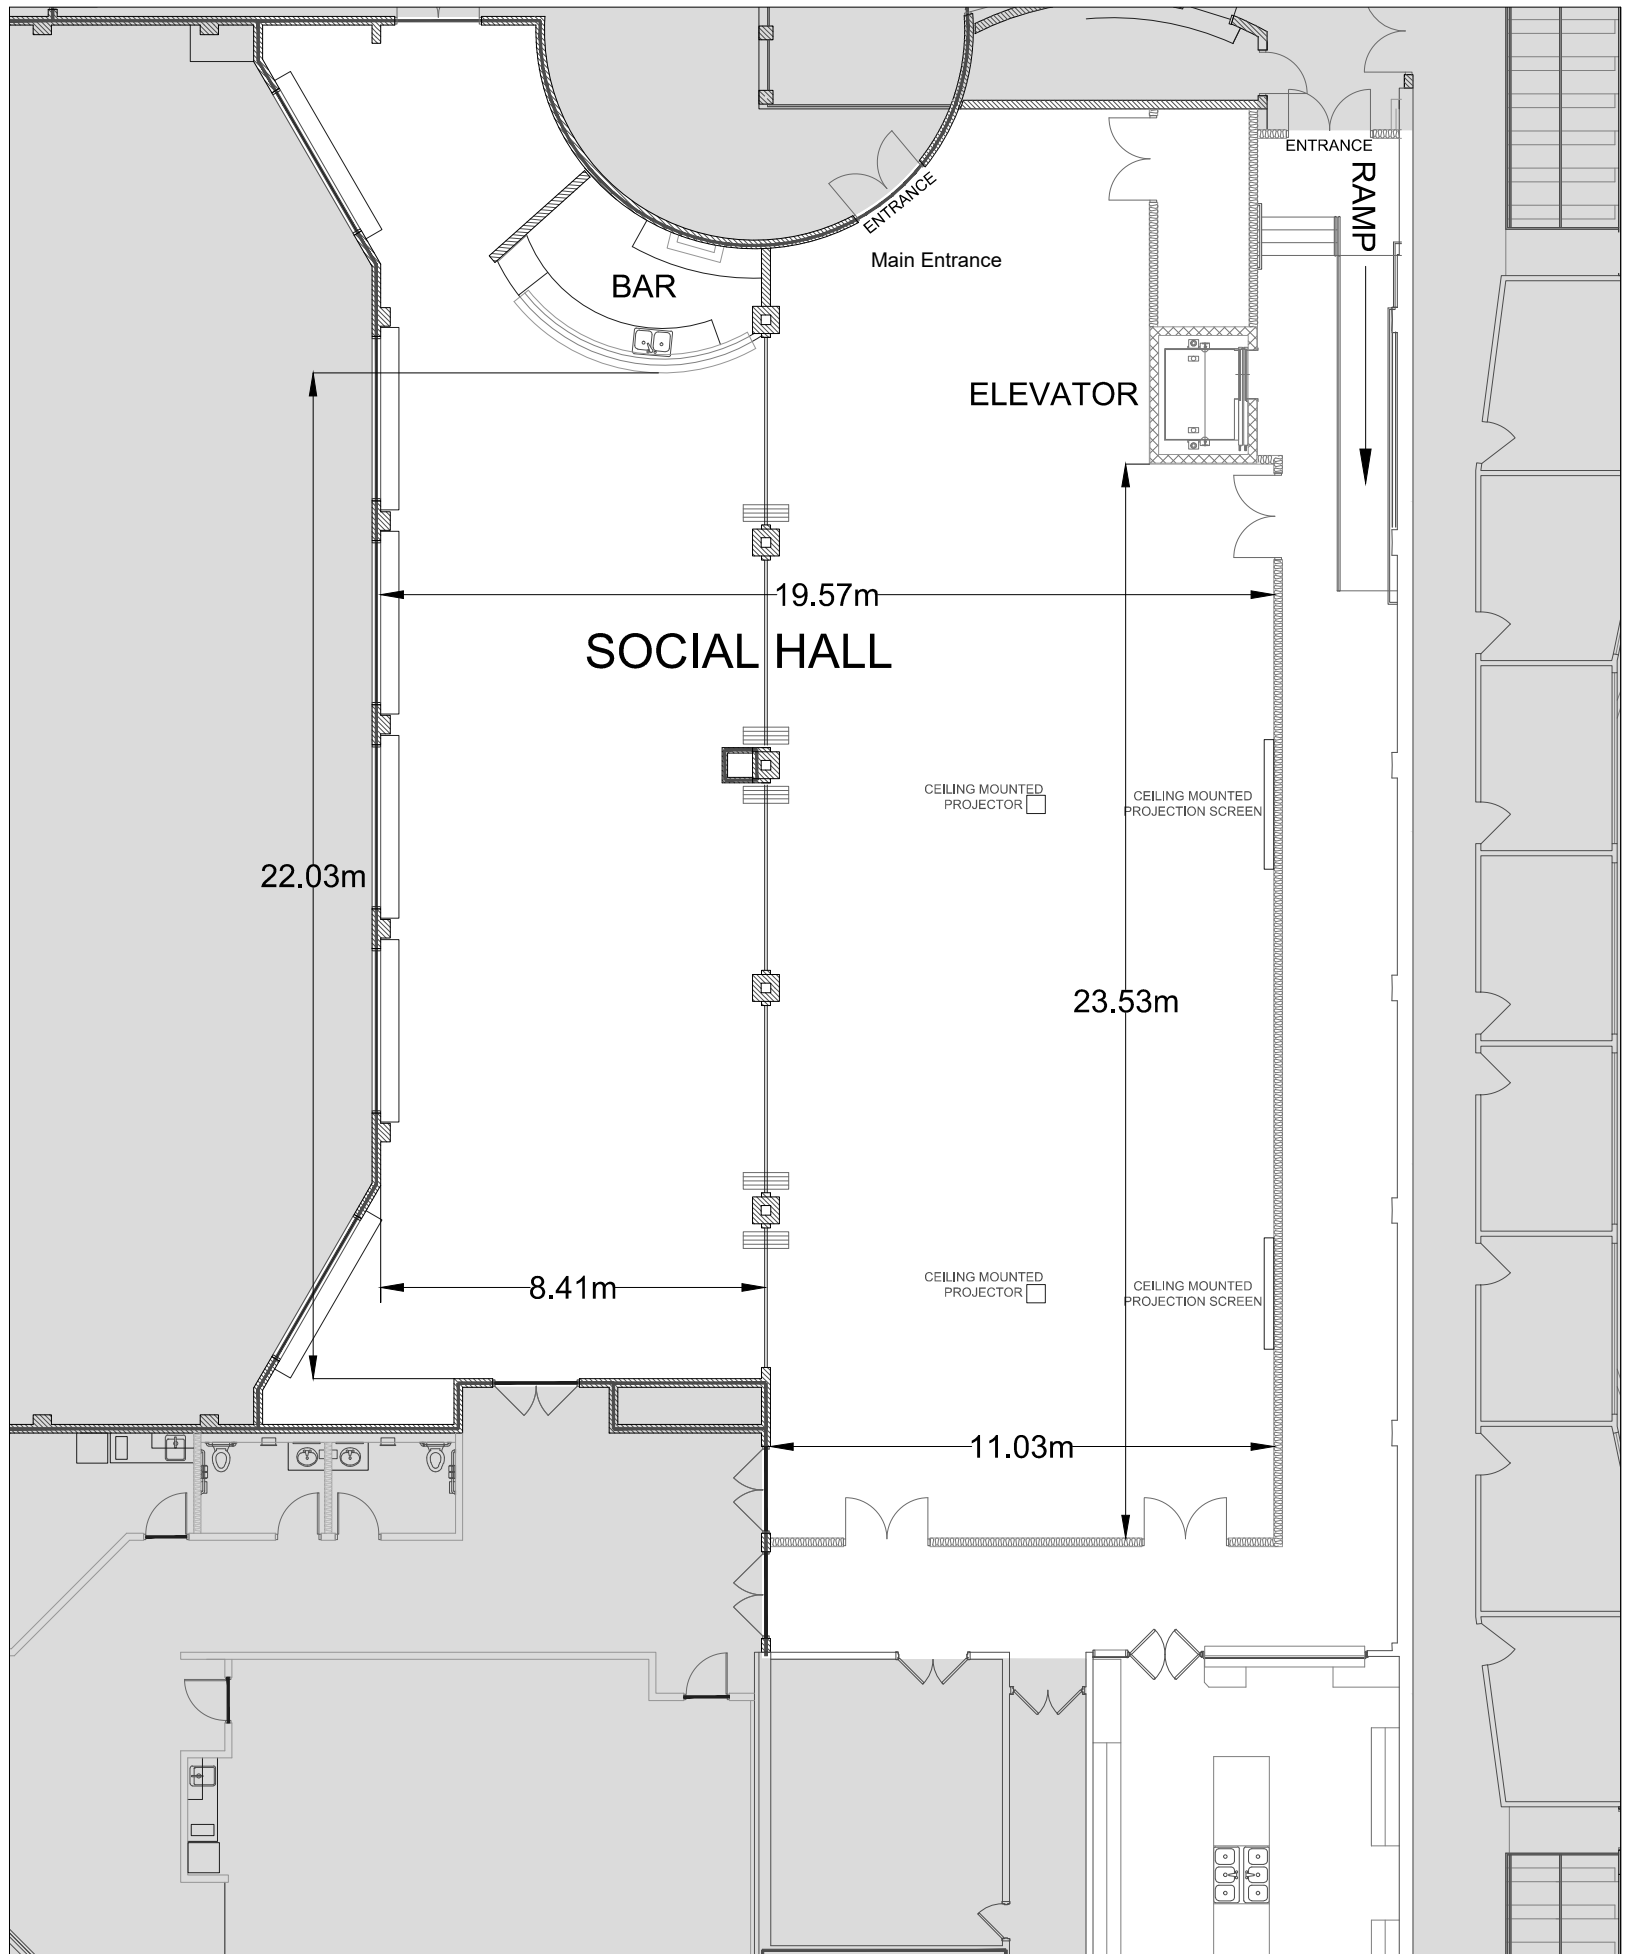		THE CITY OF SWIFT CURRENT COMMUNITY SERVICES DIVISION	
		CURLING LOUNGE BLANK FORM	
<small>Drawing Location:</small> H:\ENG\800\MAPPING\DWG\PARKS\FACILITY BOOKING FLOOR PLANS	<small>Filename:</small> CURLING LOUNGE BLANK	<small>Date:</small> SEPTEMBER 29, 2017	<small>PIR Date:</small> SEPTEMBER 29, 2017
		<small>Drawn By:</small> KLB	<small>Scale:</small> N.T.S.

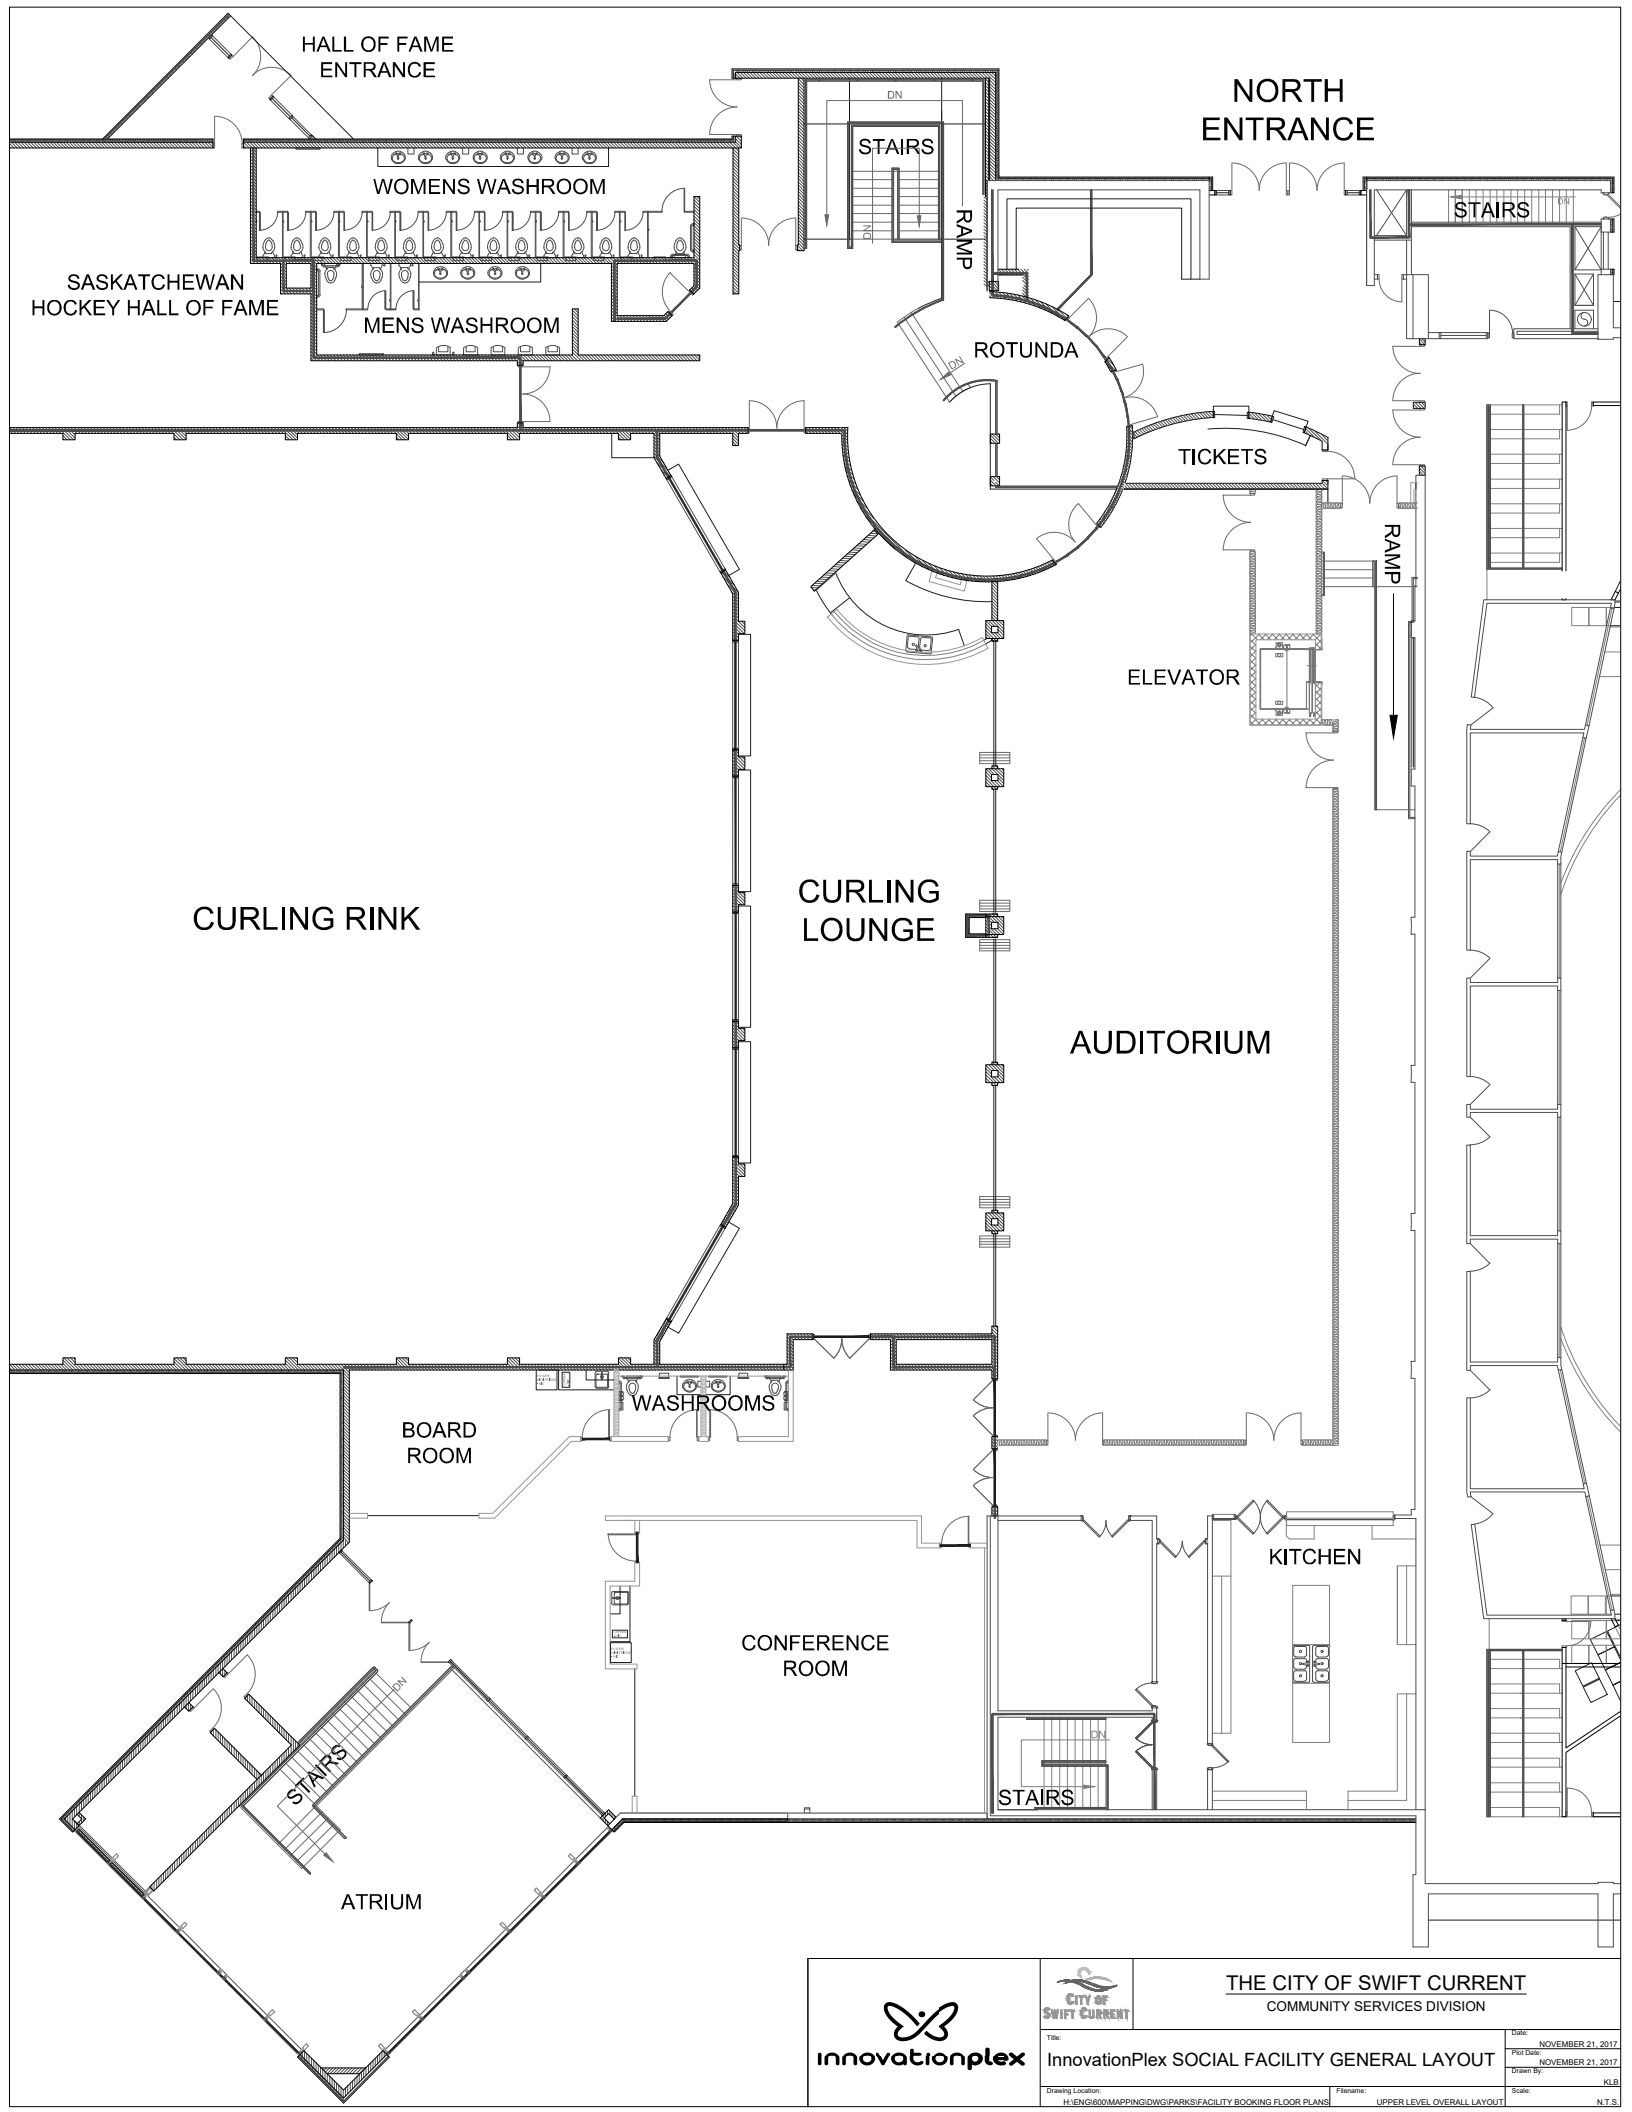



		THE CITY OF SWIFT CURRENT COMMUNITY SERVICES DIVISION	
		Title: InnovationPlex SOCIAL FACILITY GENERAL LAYOUT	Date: NOVEMBER 21, 2017 Plot Date: NOVEMBER 21, 2017 Drawn By:
Drawing Location: H:\ENR600\MAPPING\DWG\PARKS\FACILITY BOOKING FLOOR PLANS	Filename: UPPER LEVEL OVERALL LAYOUT	Scale:	N.T.S.

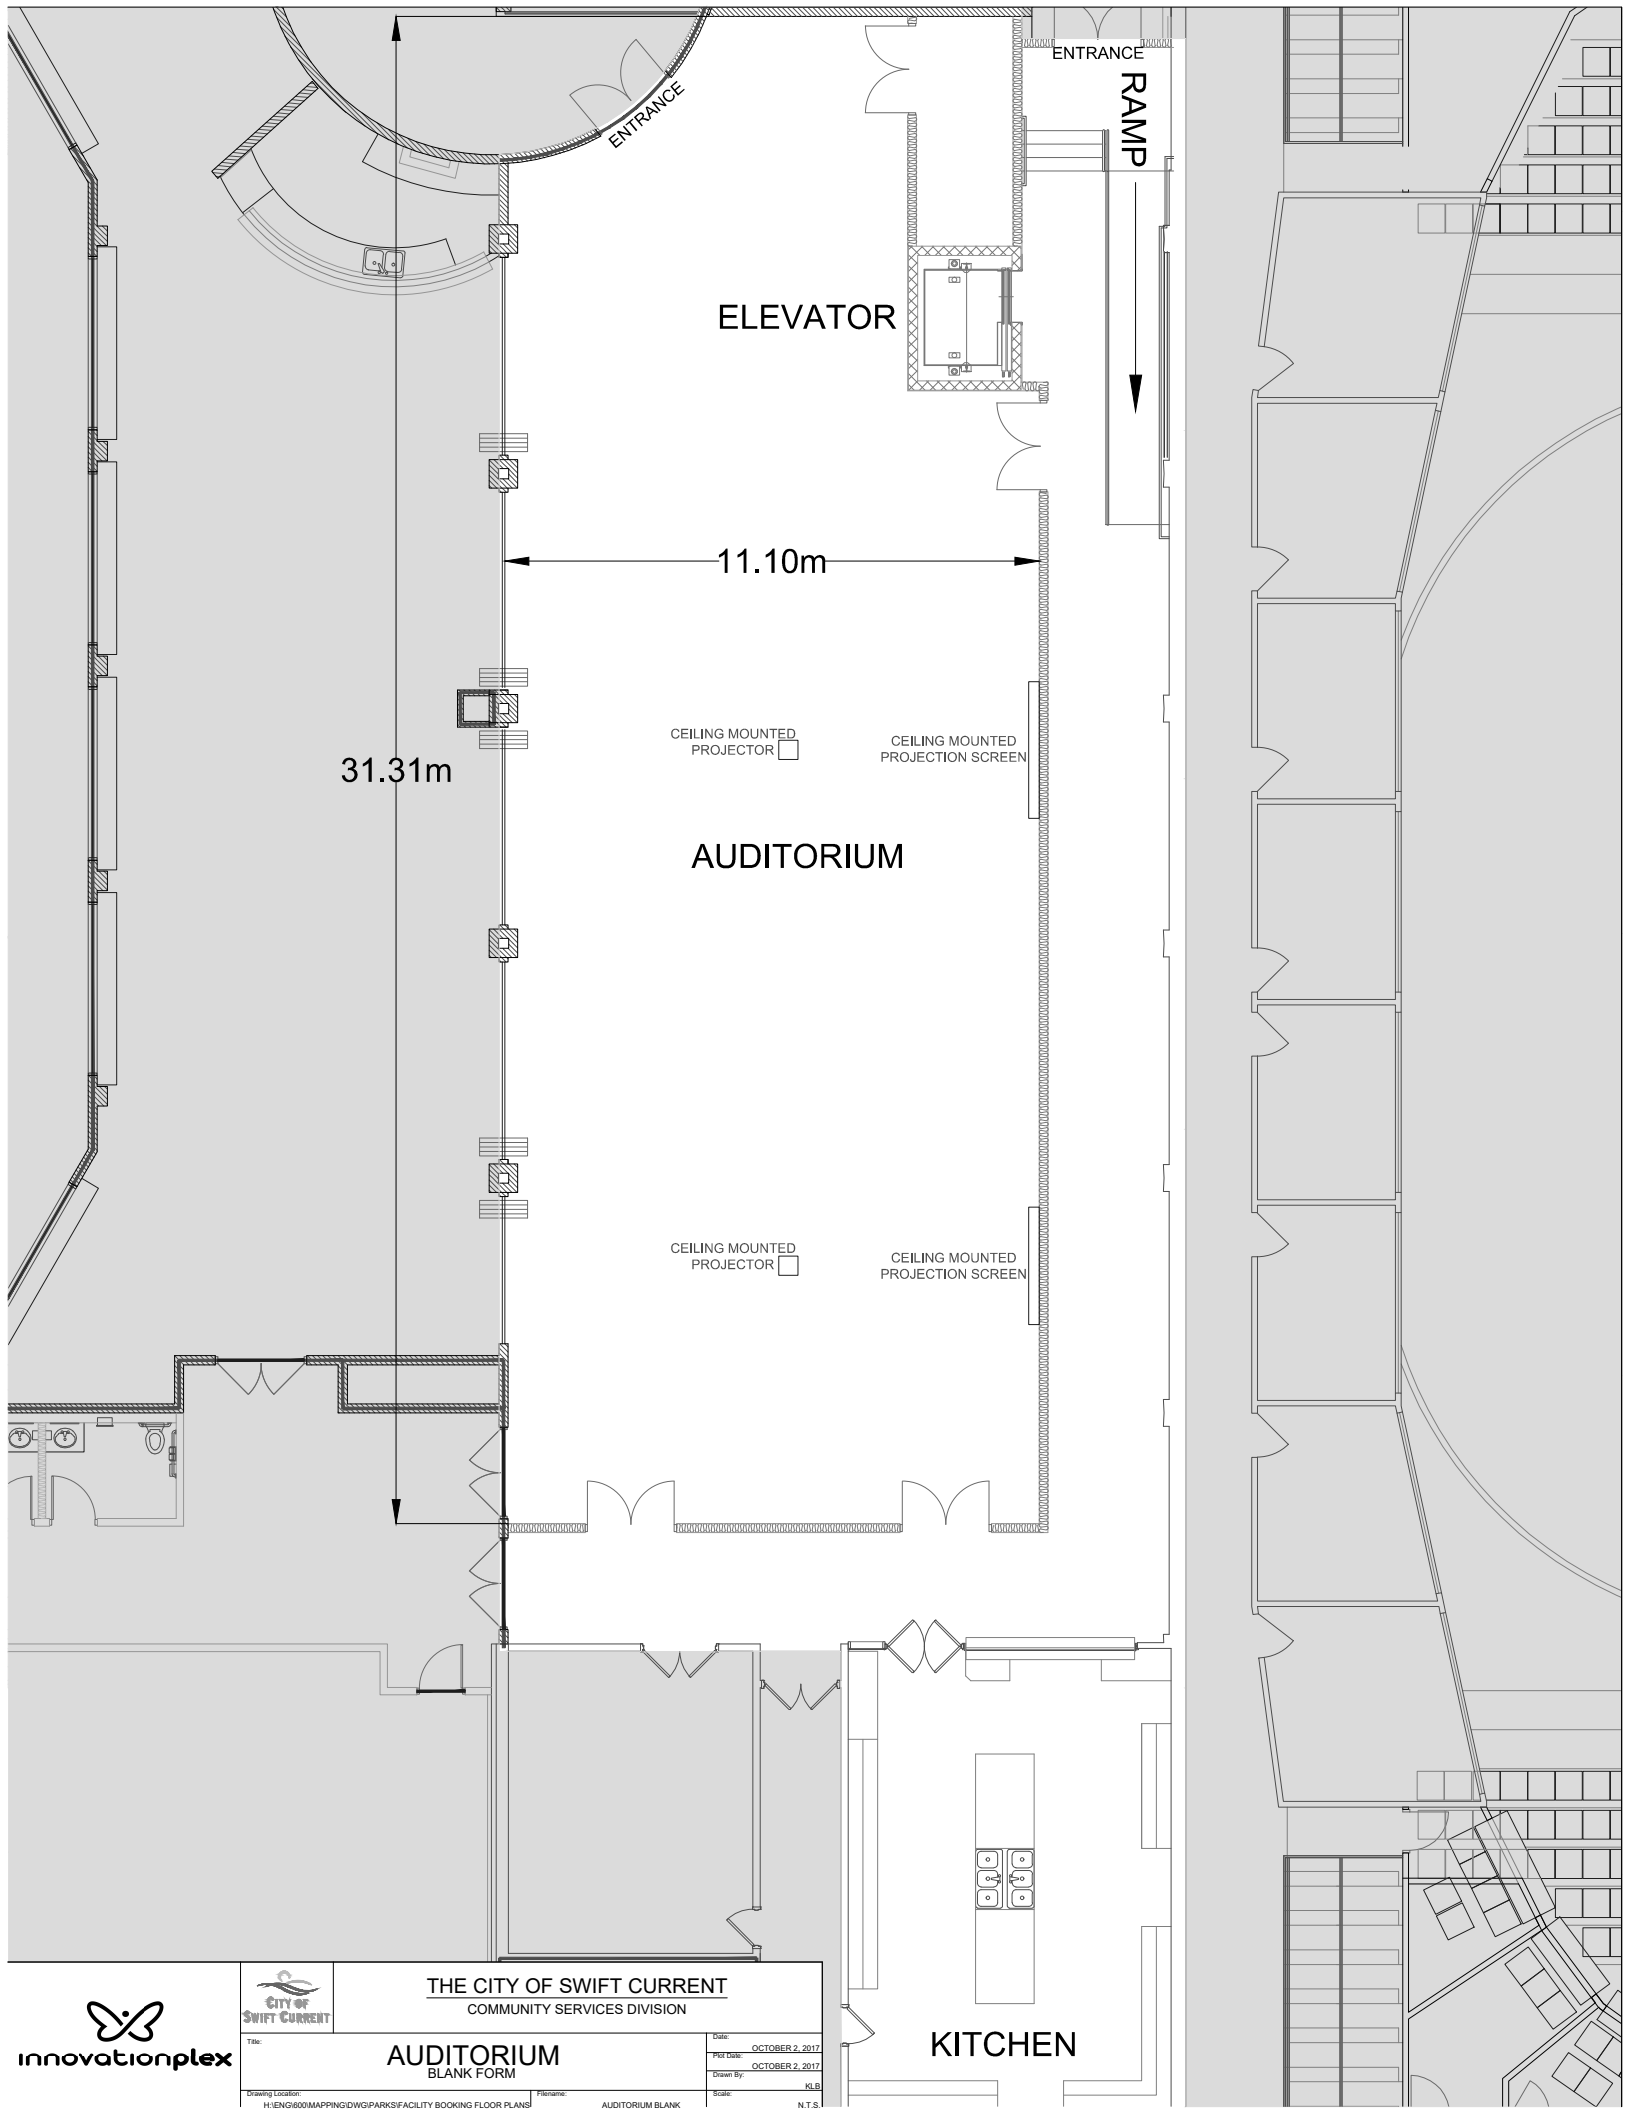

ENTRANCE

ENTRANCE
RAMP

ELEVATOR

11.10m

31.31m

CEILING MOUNTED
PROJECTOR

CEILING MOUNTED
PROJECTION SCREEN

AUDITORIUM

CEILING MOUNTED
PROJECTOR

CEILING MOUNTED
PROJECTION SCREEN

KITCHEN



THE CITY OF SWIFT CURRENT
COMMUNITY SERVICES DIVISION

Title:

AUDITORIUM
BLANK FORM

Date: OCTOBER 2, 2017

Plot Date: OCTOBER 2, 2017

Drawn By: KLB

Scale: N.T.S.

Drawing Location:

H:\ENG\600\MAPPING\DWG\PARKS\FACILITY BOOKING FLOOR PLANS

Filename:

AUDITORIUM BLANK

N.T.S.

